

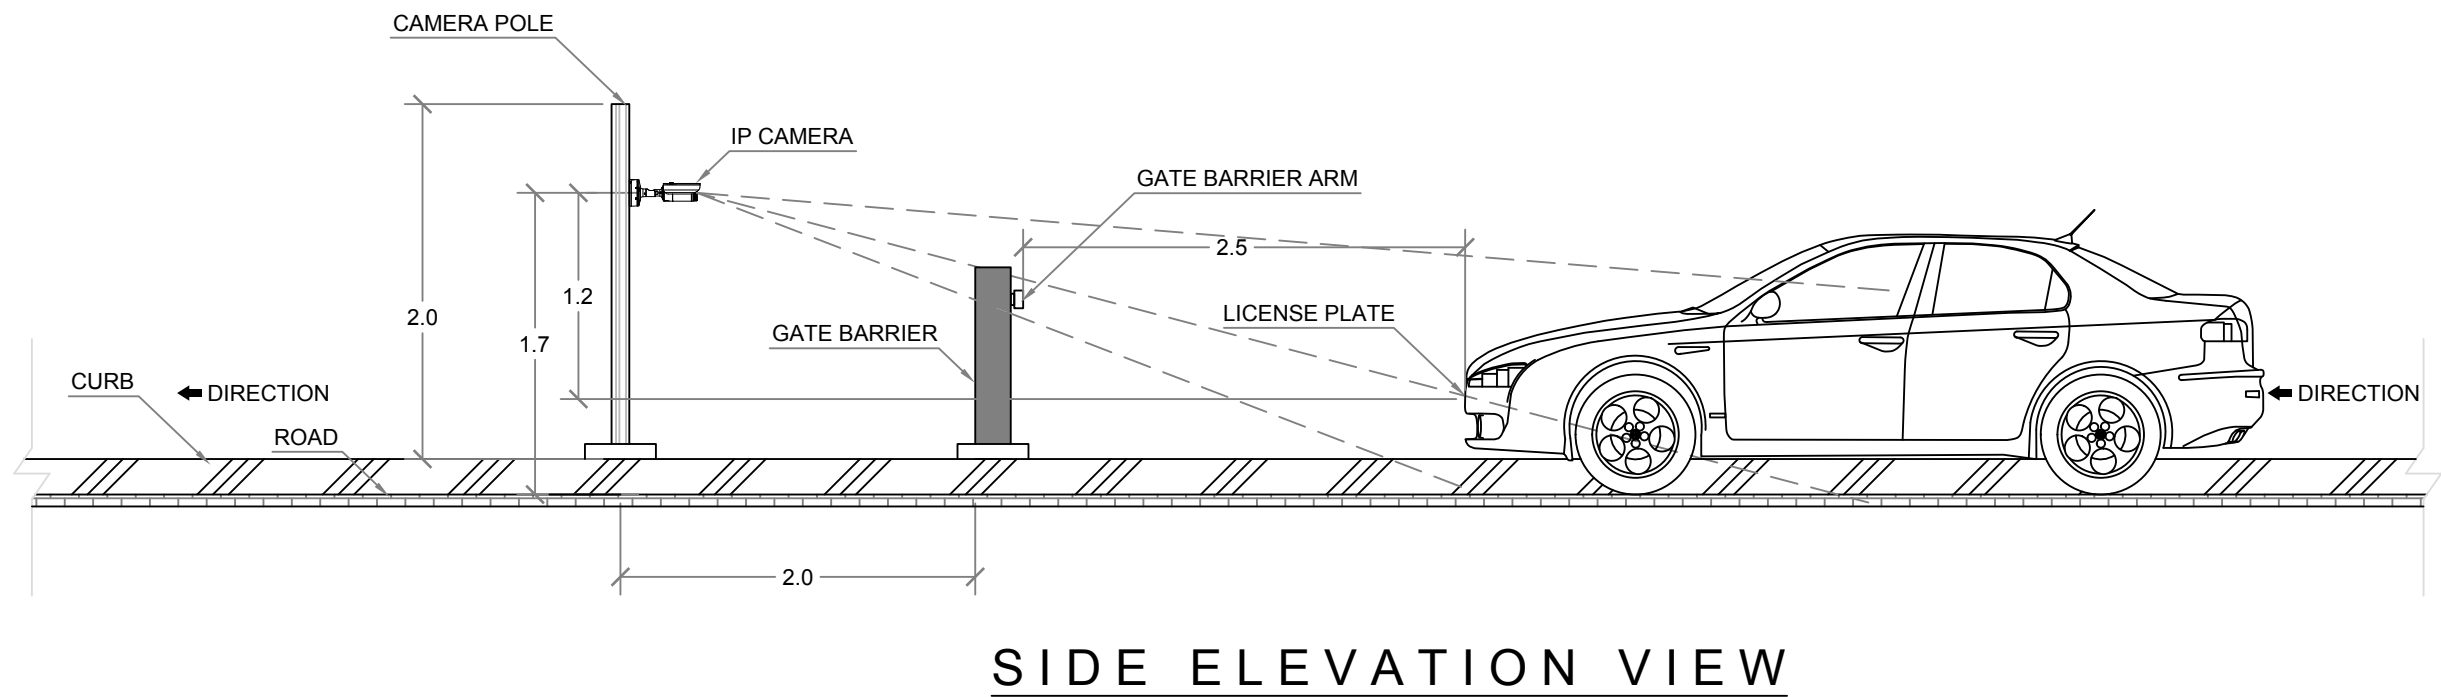


AEEP CAMERA INSTALLATION LAYOUT

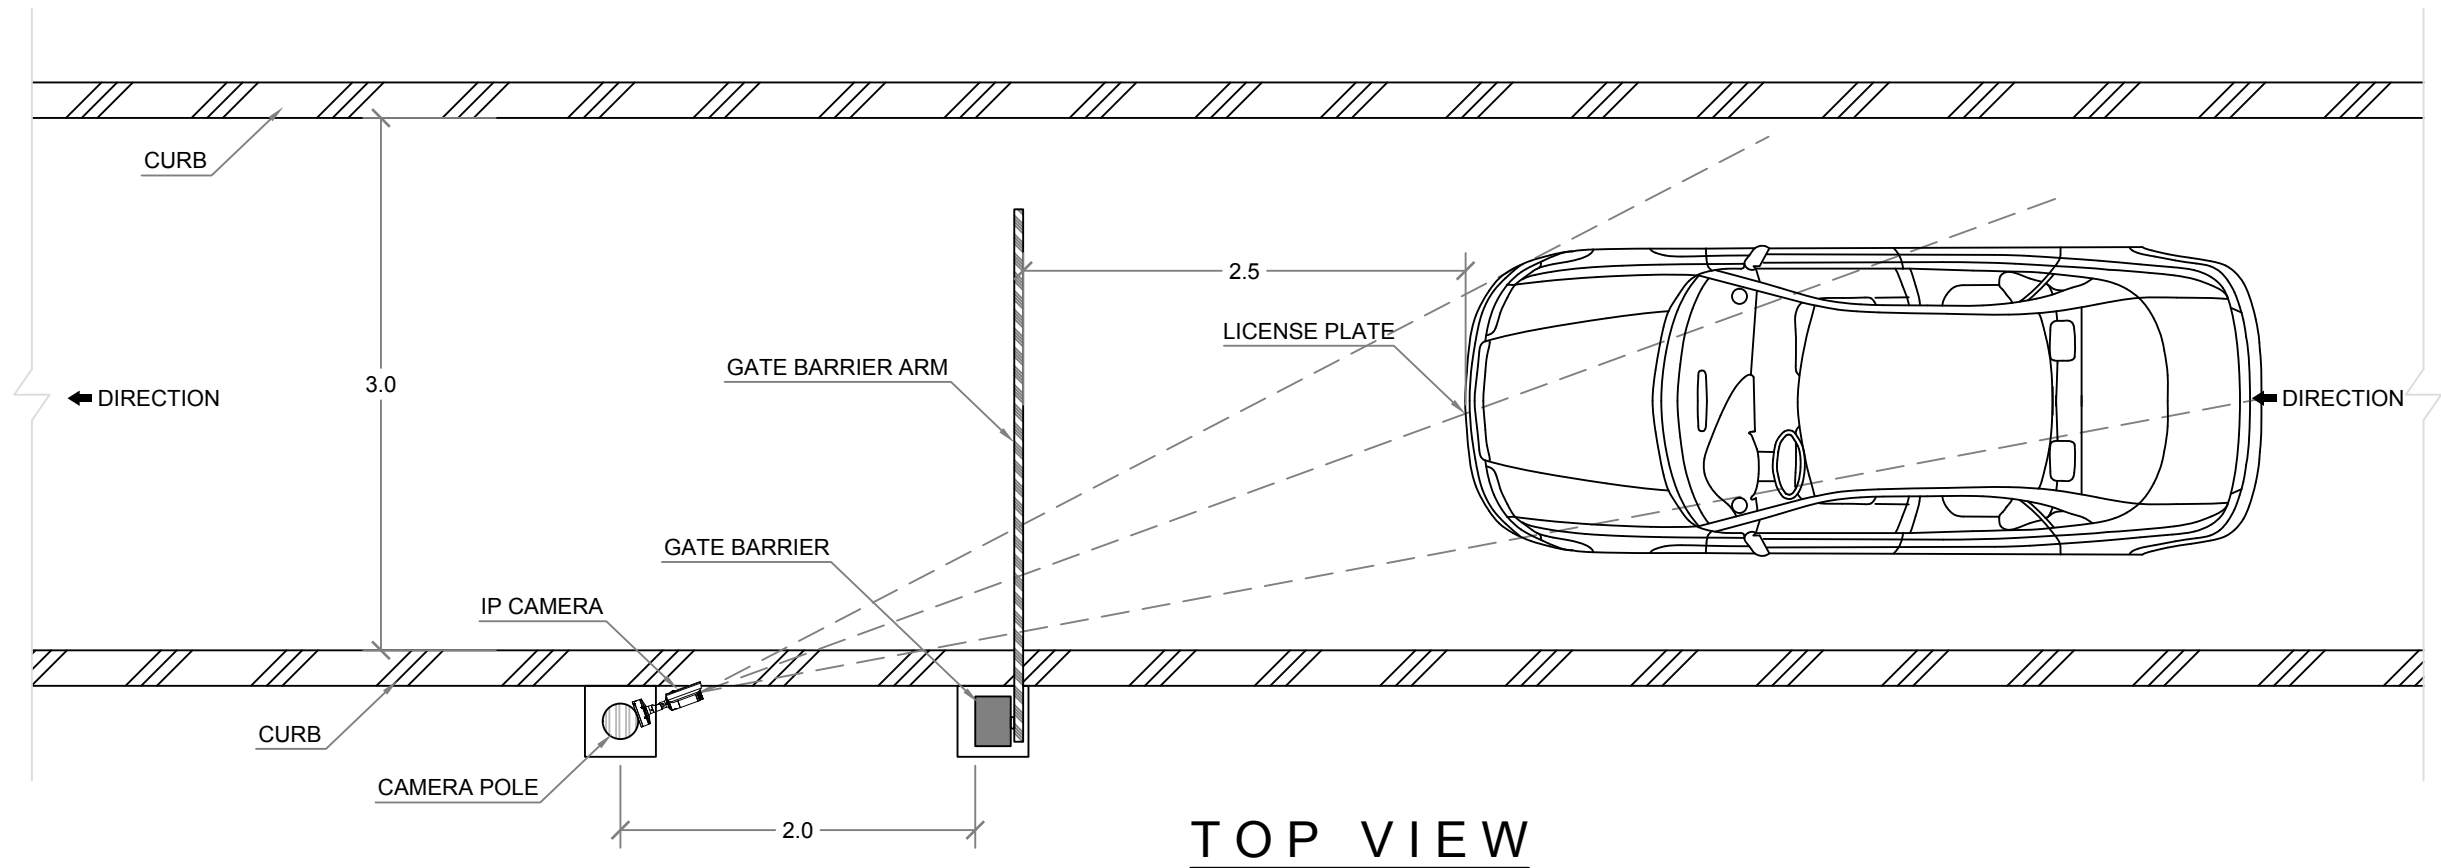


AEEP WIRING CONNECTION


INDOOR EQUIPMENT

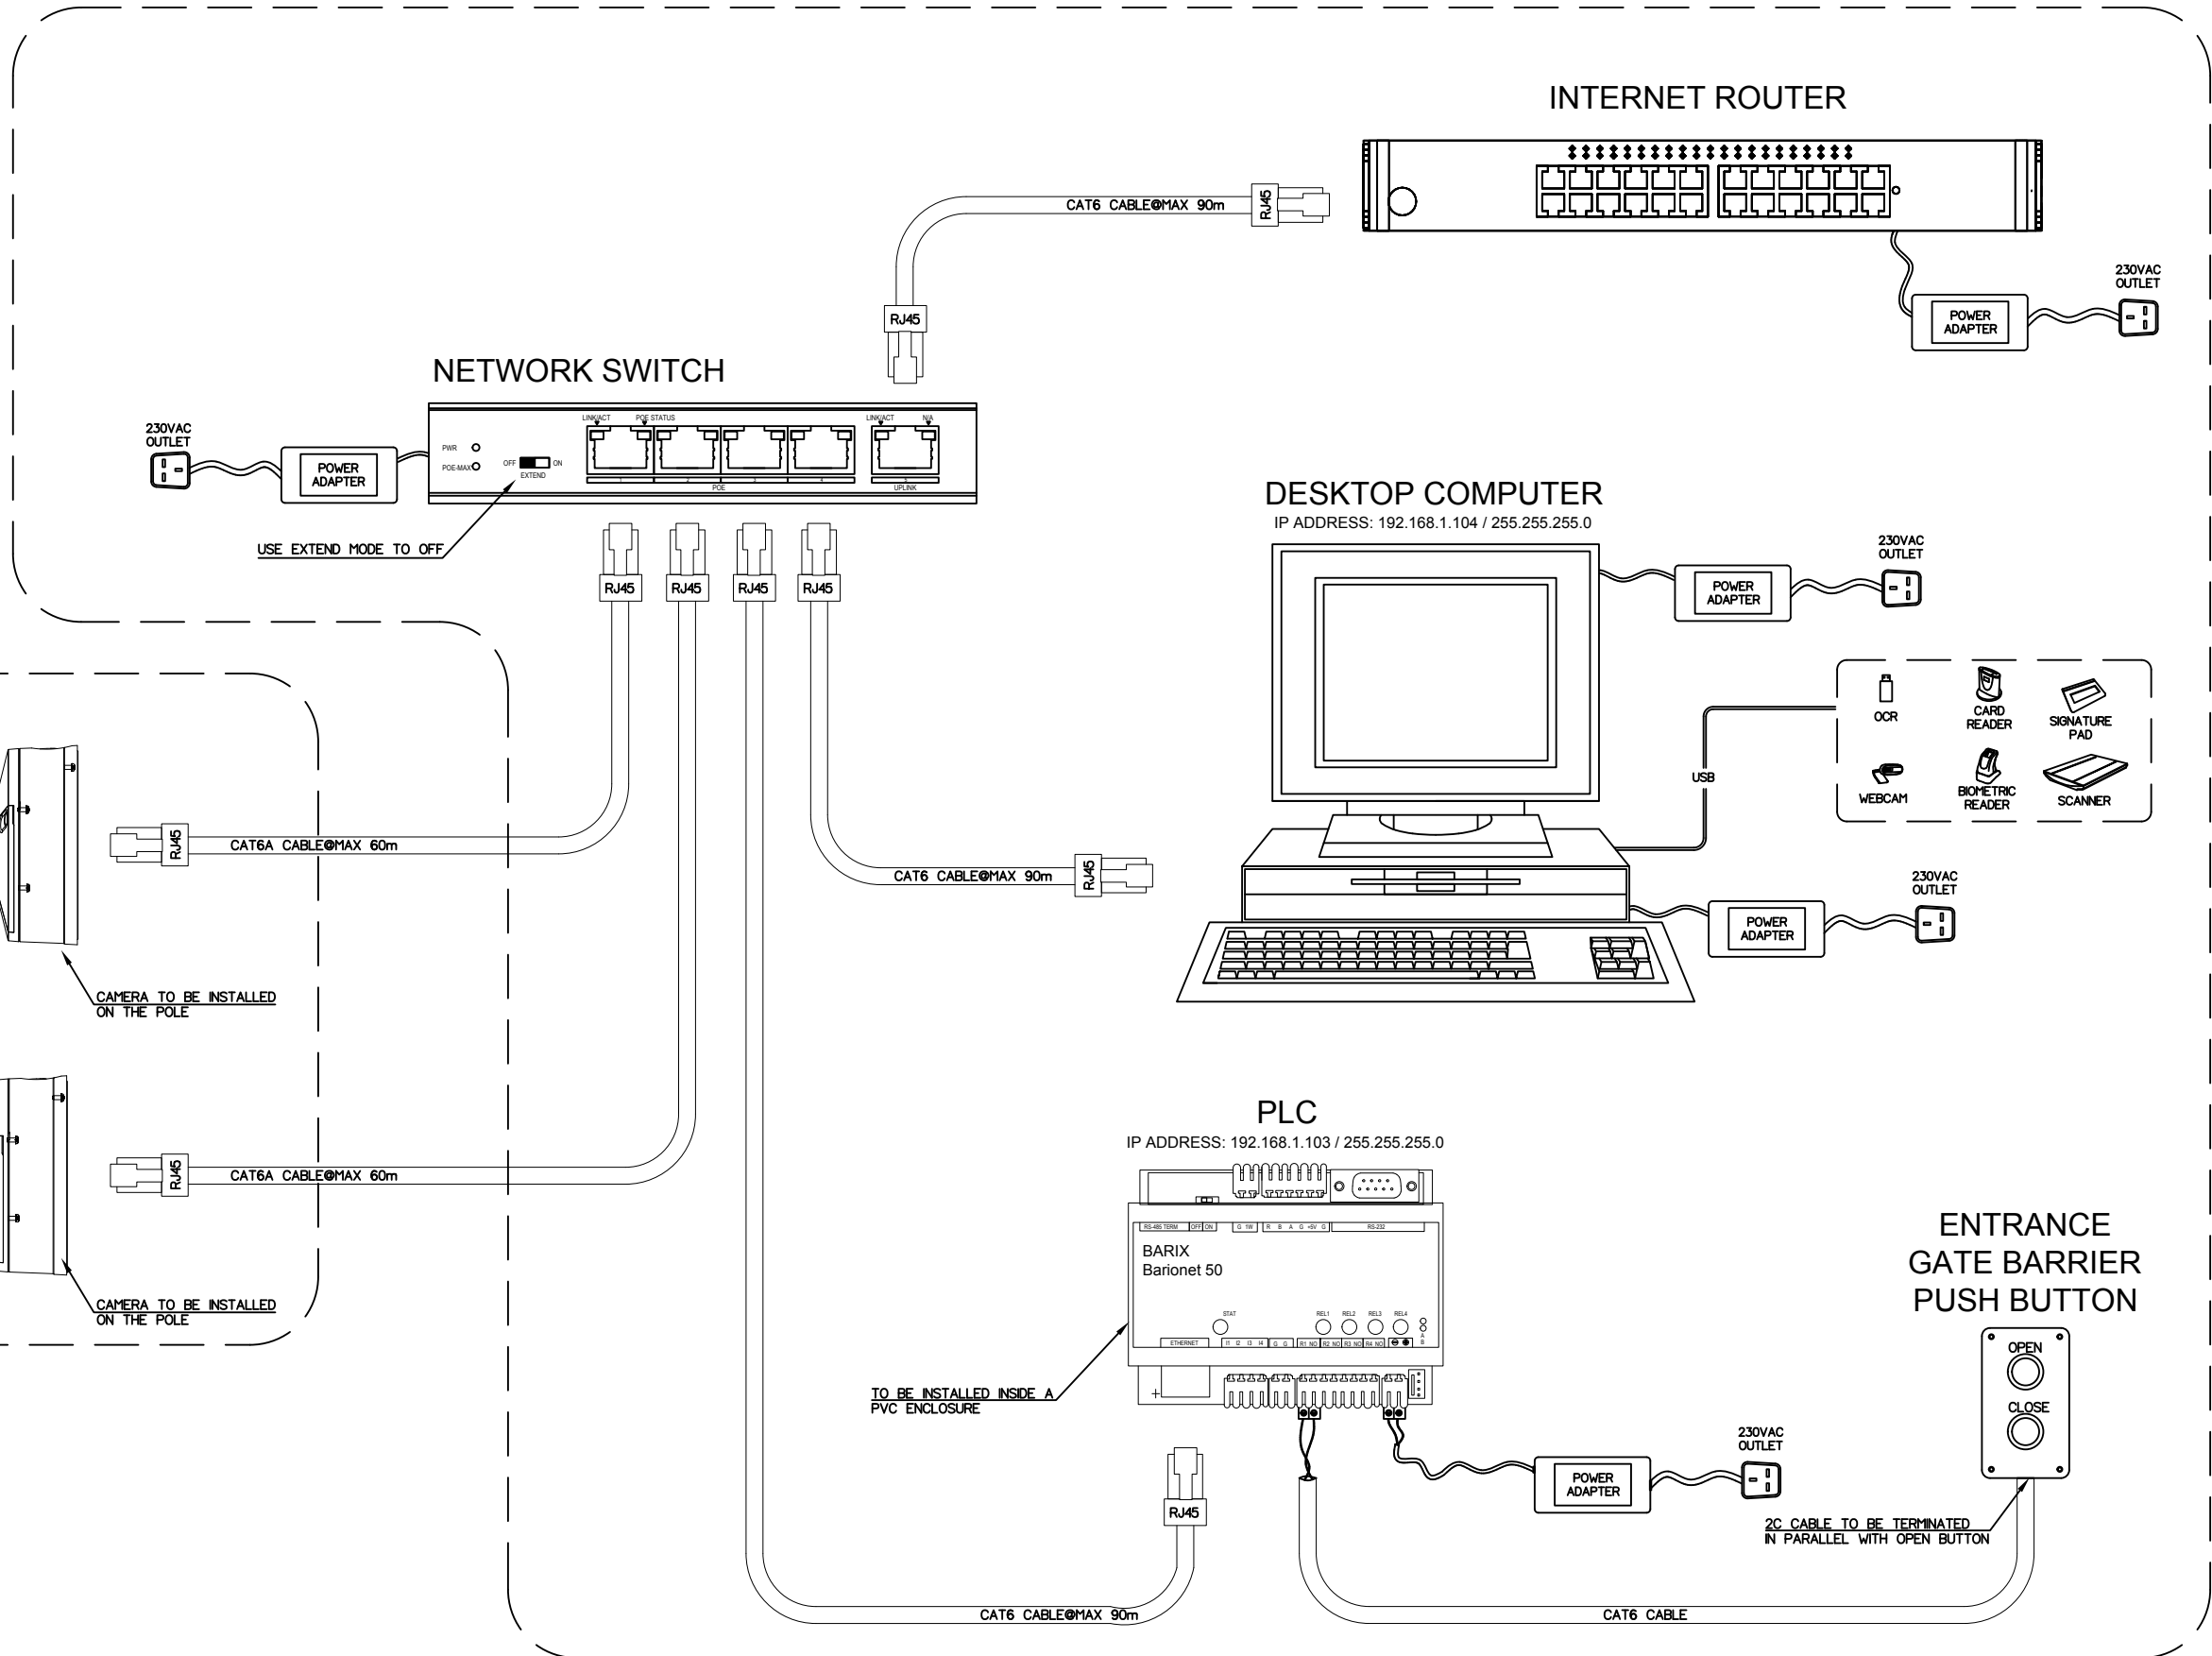

OUTDOOR EQUIPMENT

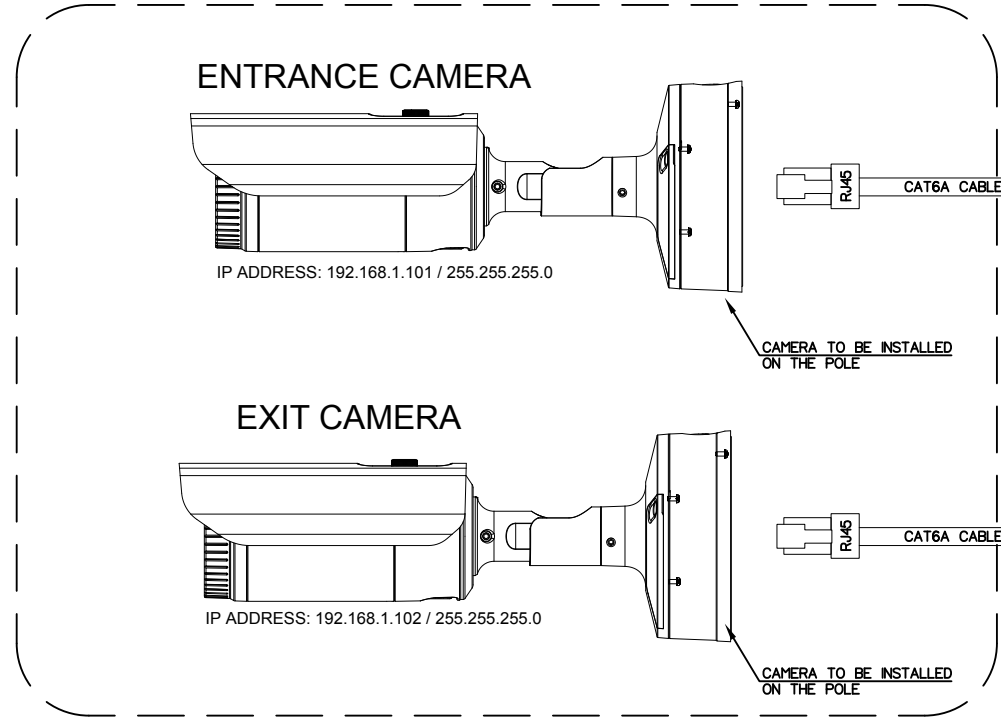

ENTRANCE GATE BARRIER PUSH BUTTON

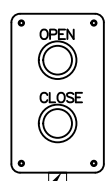

2C CABLE TO BE TERMINATED IN PARALLEL WITH OPEN BUTTON